


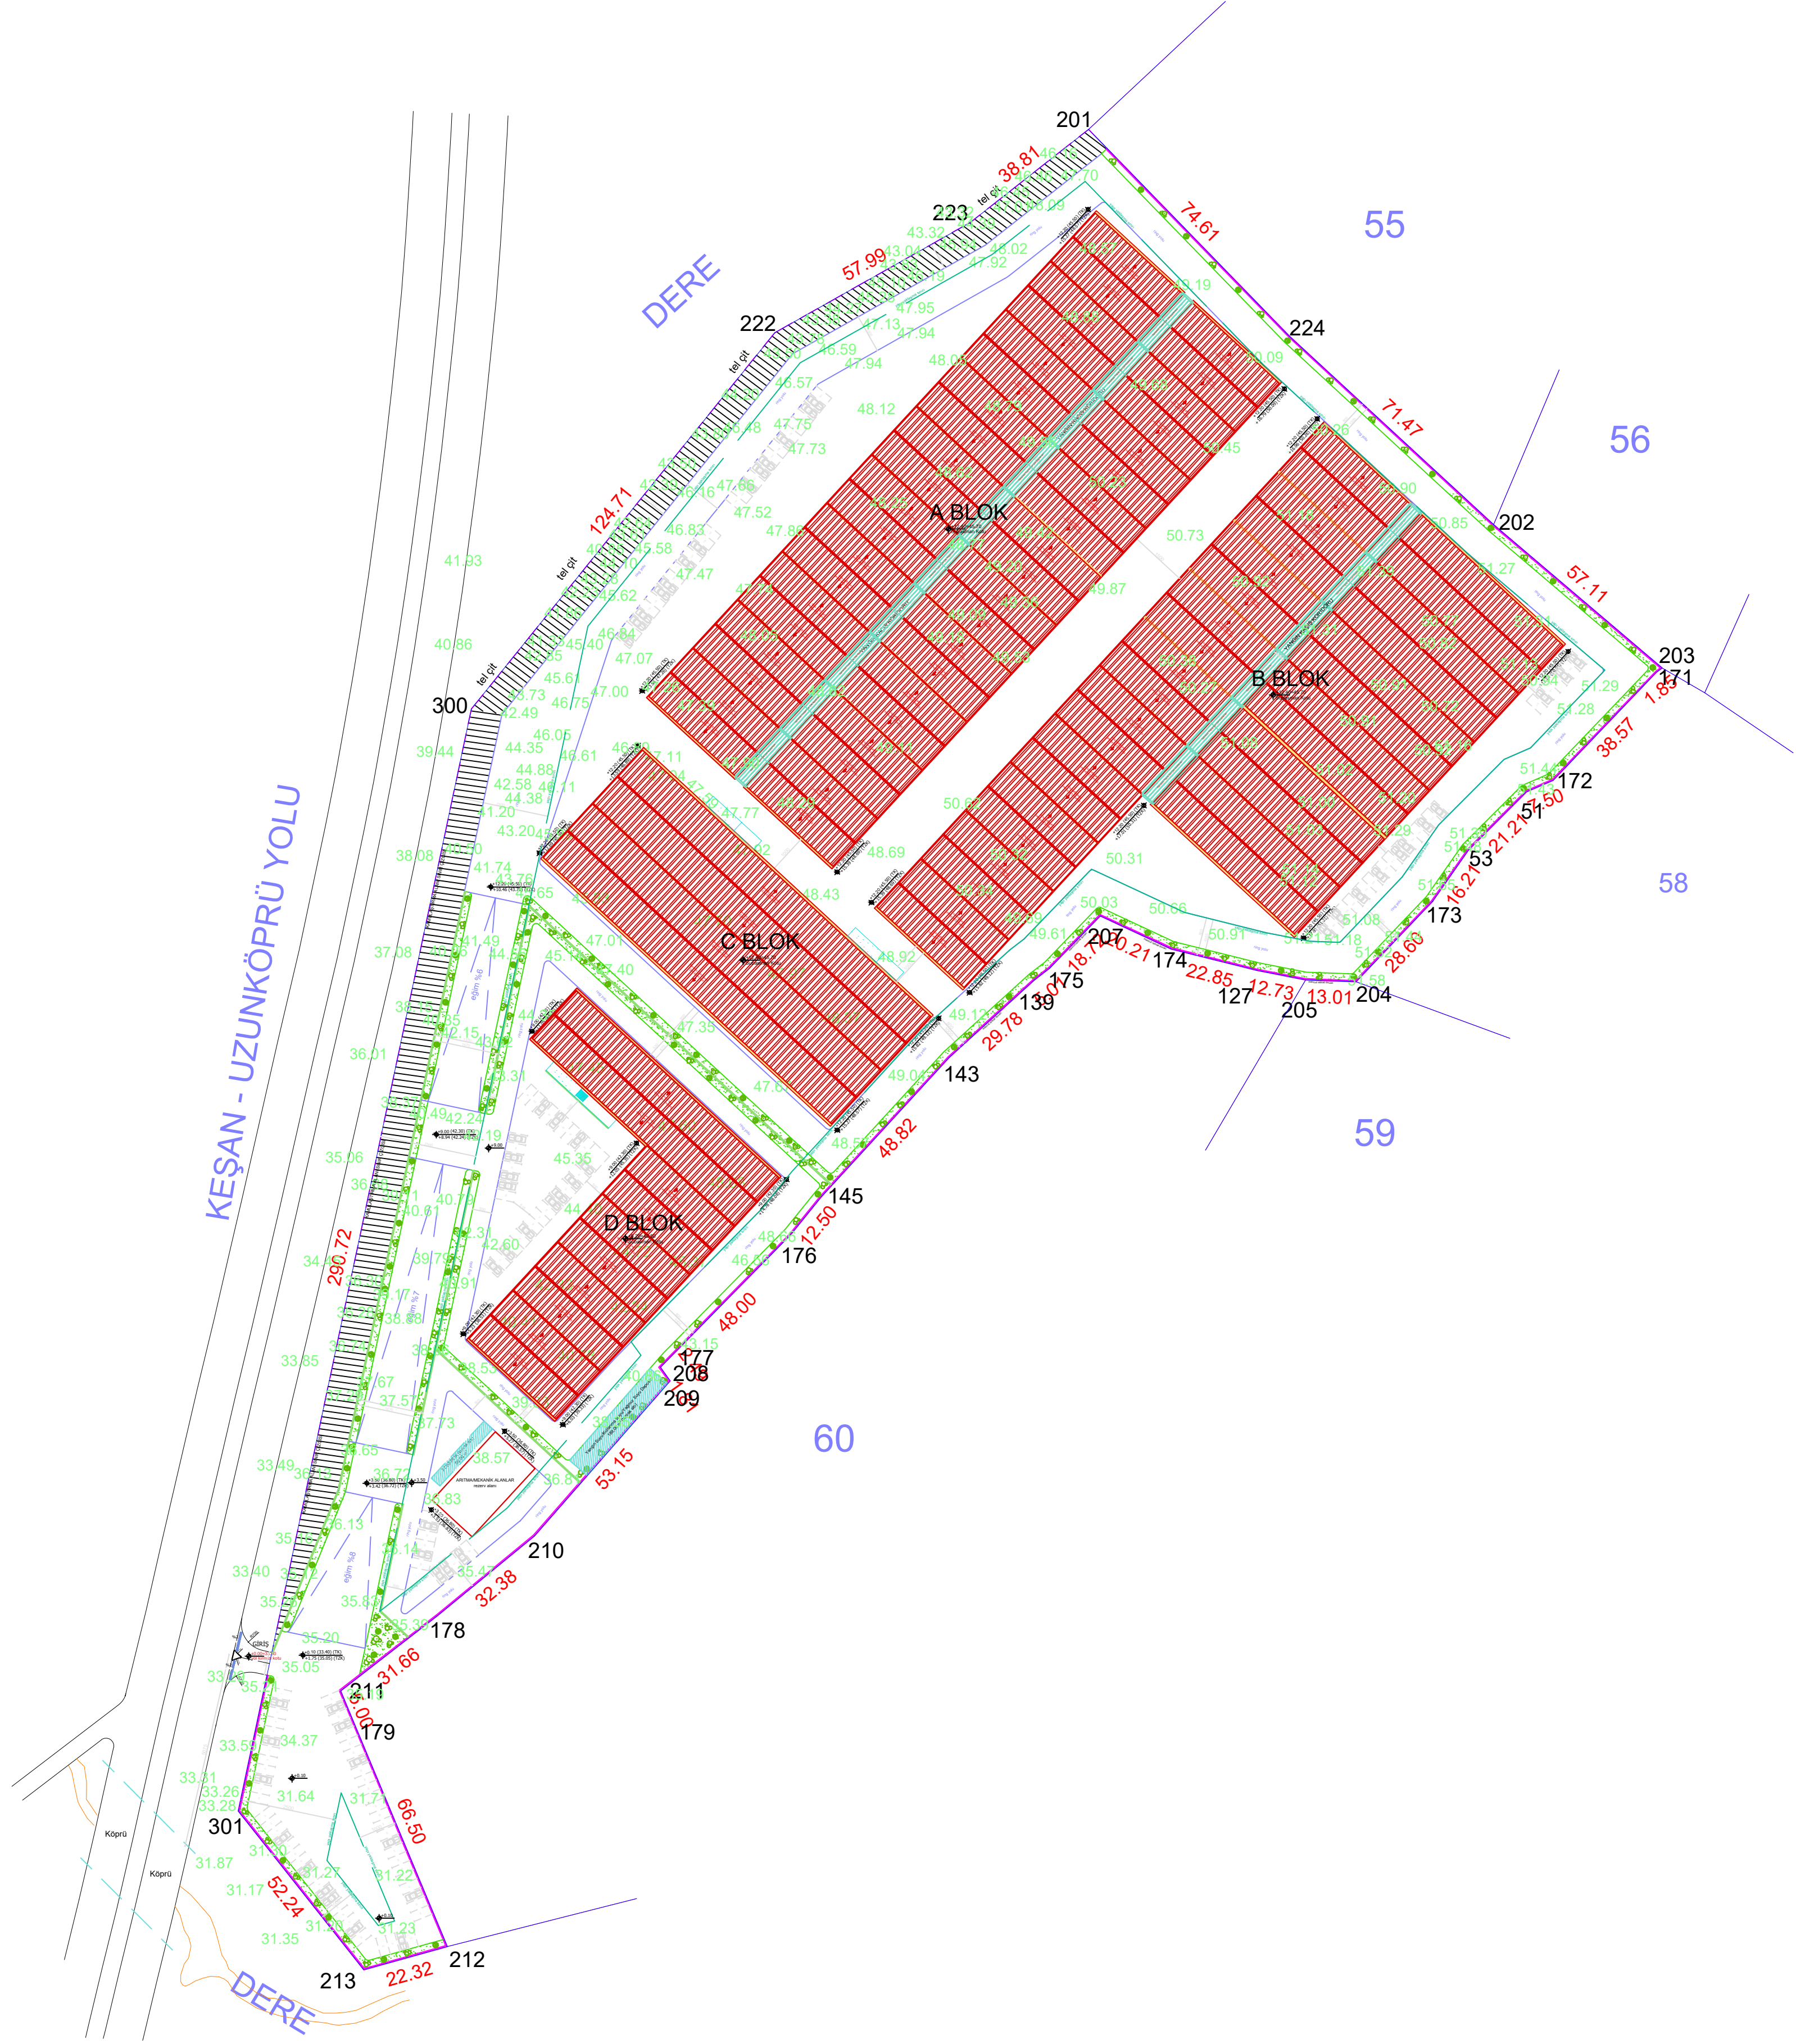

VAZİYET PLANI Ö:1/1000